

THREE BEDROOM

1,890 SQUARE FEET

SCALE 1/4"=1'0"




1501 BEACON

BROOKLINE, MASSACHUSETTS 02146

TELEPHONE: 617-731-8789

Floor plans are approximate and may vary from unit to unit. The developer makes no warranties or representations as to exact room measurements, configurations and square footages.

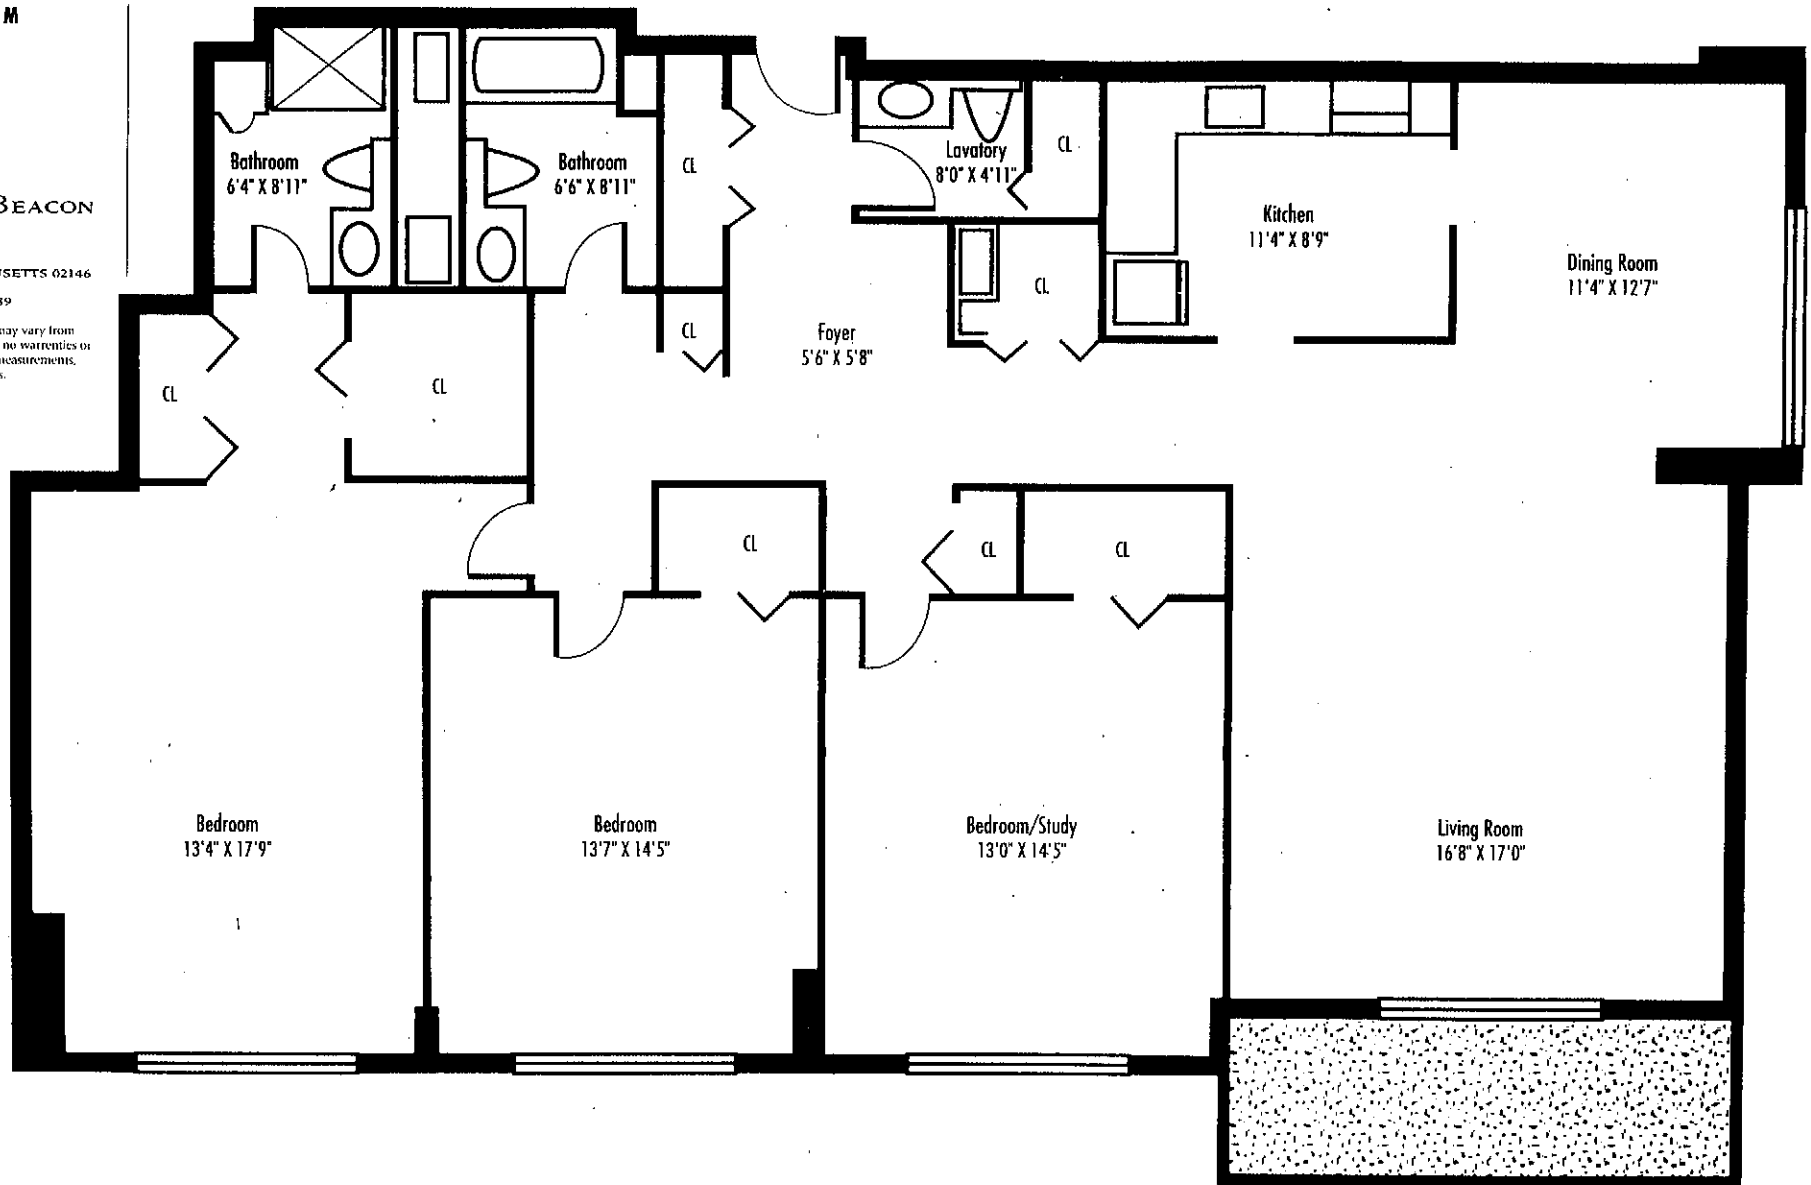

Balcony